




North Elevation
 $\frac{1}{4}'' = 1'-0''$

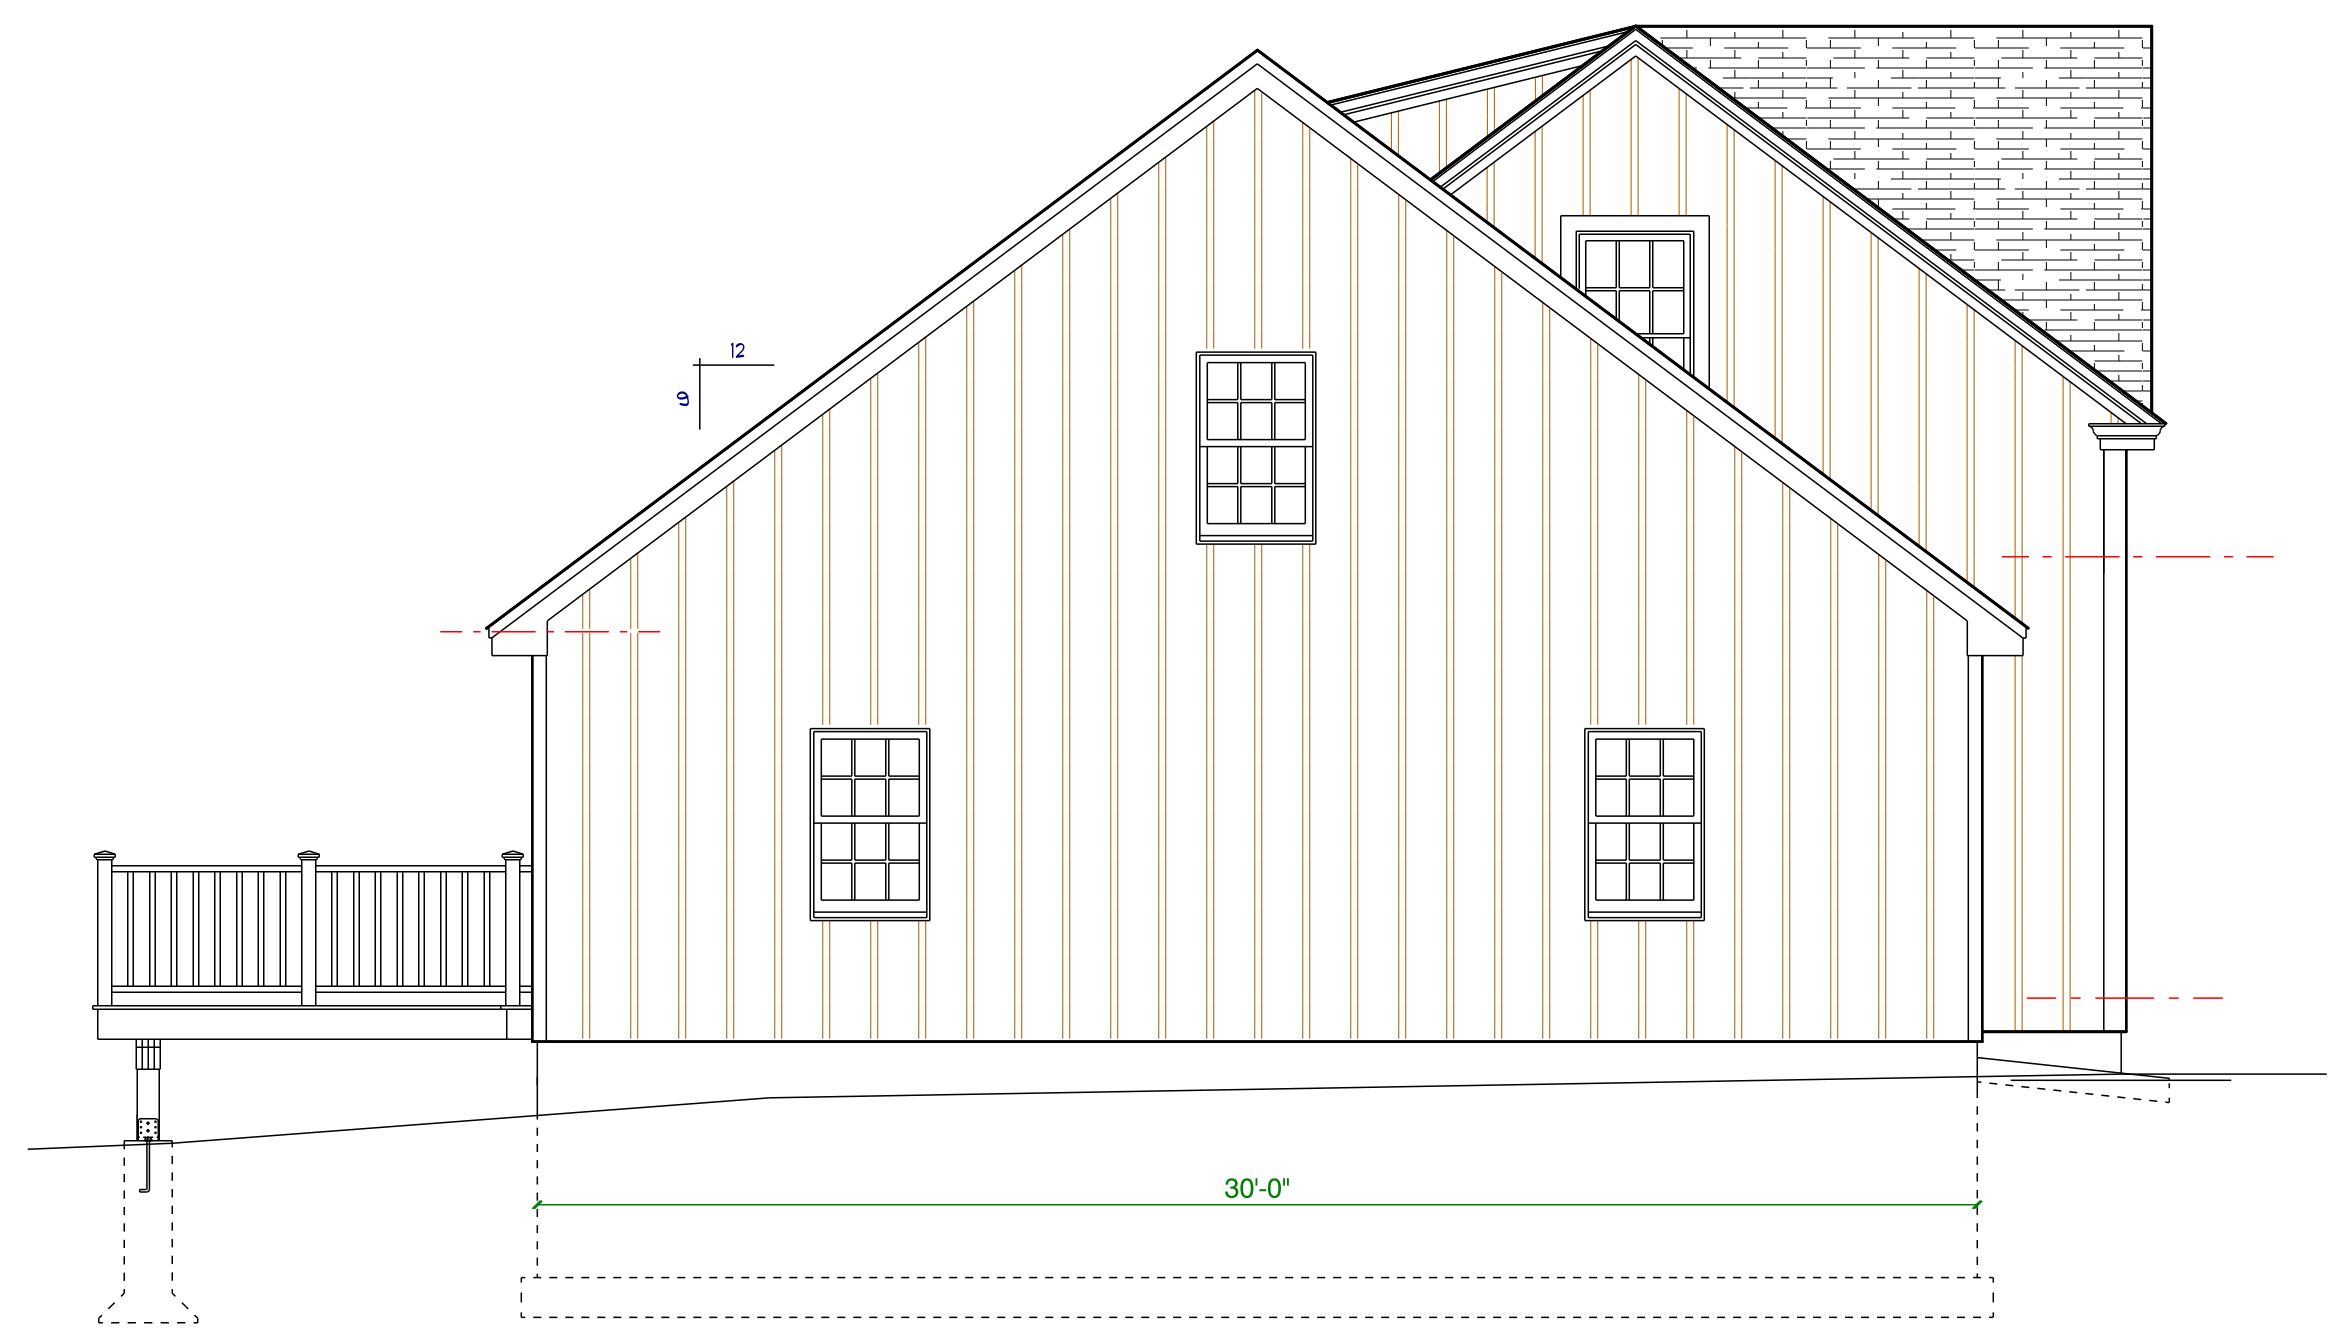

West Elevation
 $\frac{1}{4}'' = 1'-0''$

REVISIONS

Remodeling and Additions
 Perry Residence
 15 Sunset Avenue
 Chester, Connecticut

March 8, 2021

Sheet 2 of 3