


Bridge Layout Plan

April 9, 2013

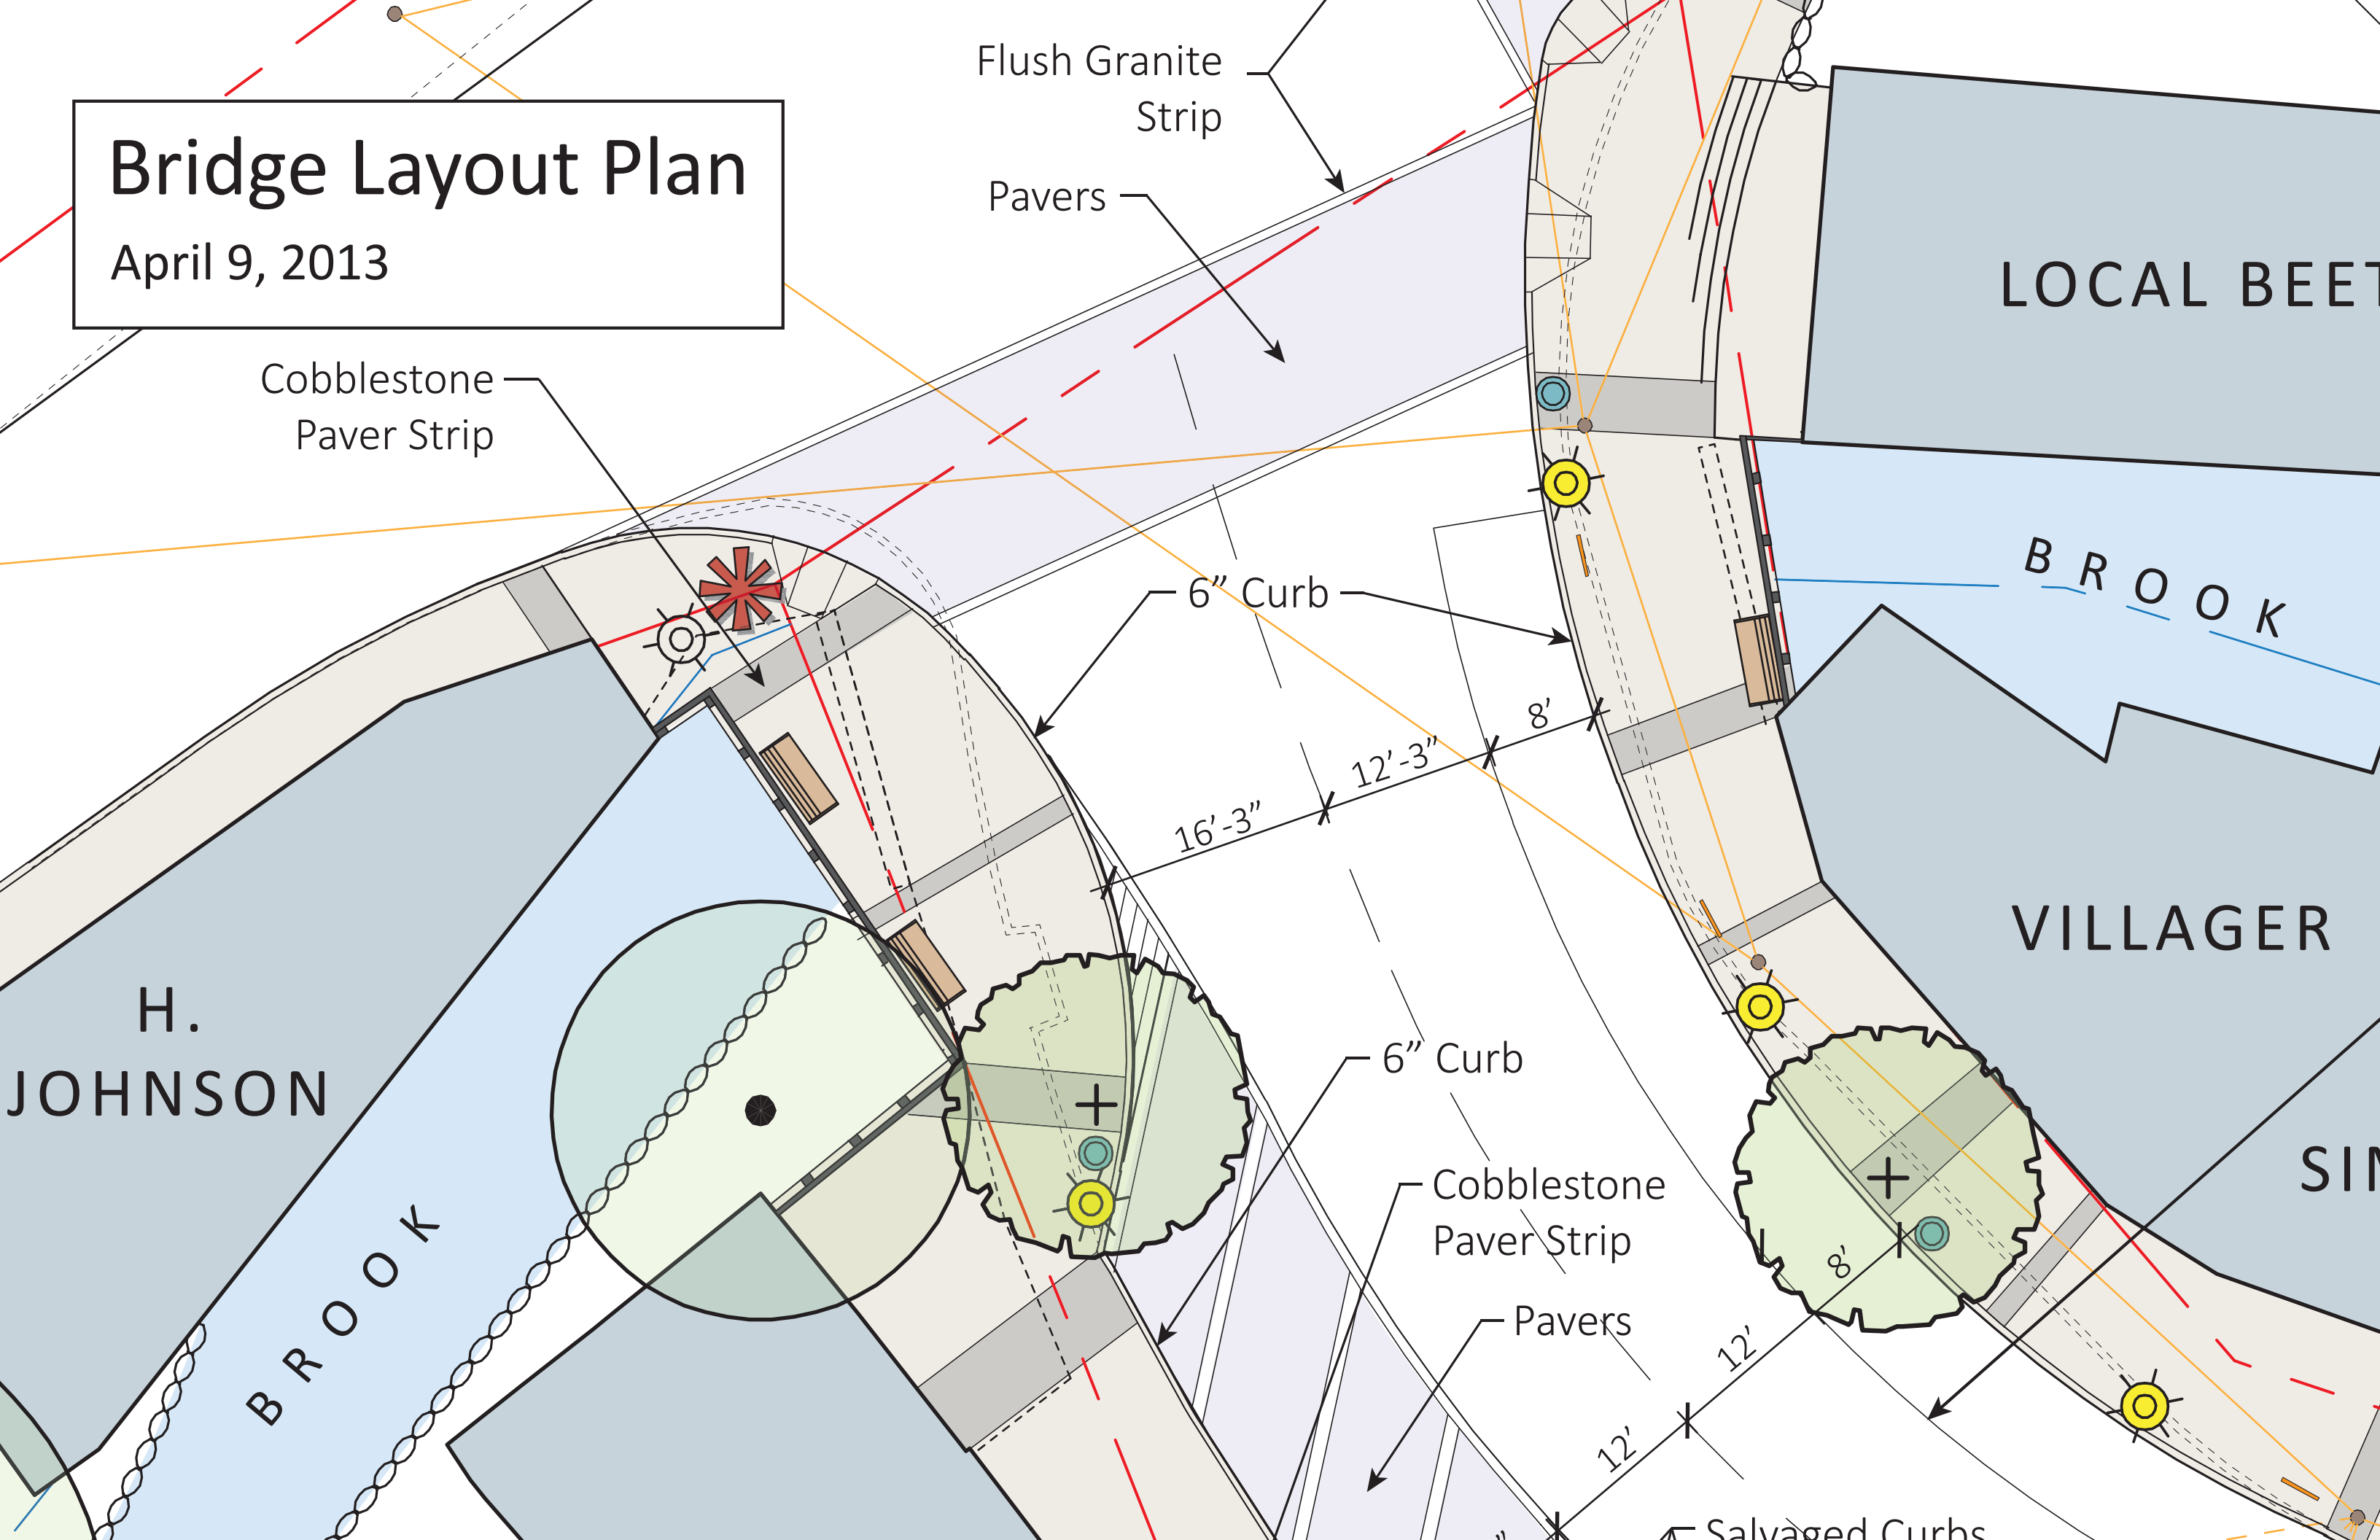

Flush Granite Strip

Pavers

Cobblestone Paver Strip

LOCAL BEET

BROOK

6" Curb

16'-3"

12'-3"

8'

VILLAGER

H. JOHNSON

6" Curb

Cobblestone Paver Strip

Pavers

SIM

8'

12'

12'

Salvaged Curbs

BROOK